

SHARED OWNERSHIP & RESPONSIBILITY

FOOTPATH

MANAGEMENT COMPANY AREAS OF CONTROL

ROADWAY


LANDSCAPED AREA

STREET LIGHTS


FOOTPATH

LOCAL AUTHORITY AREAS OF CONTROL

ADOPTED ACCESS

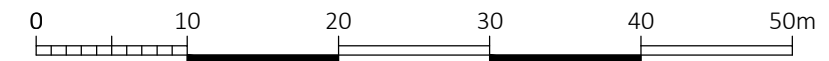

SCALE 1:500 @ A3

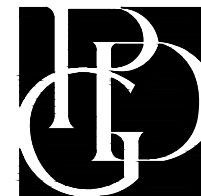

SITE at MILL FARM, WISTOW  
 For ROSE HOMES (EA) LTD  
 CONVEYANCE PLAN: MANAGEMENT COMPANY  
 Scale: 1:500 @ A3 Date: 05/11/2021  
 Drawn: DC Dwg No: 14080/L(90.2)08N

**PDG ARCHITECTS LTD**  
 1 Eaglethorpe Barns,  
 Eaglethorpe, Warmington,  
 Peterborough, PE8 6TJ  
 T: 01733 371000  
 E: design@pdgarchitects.co.uk  
 W: www.pdgarchitects.co.uk